



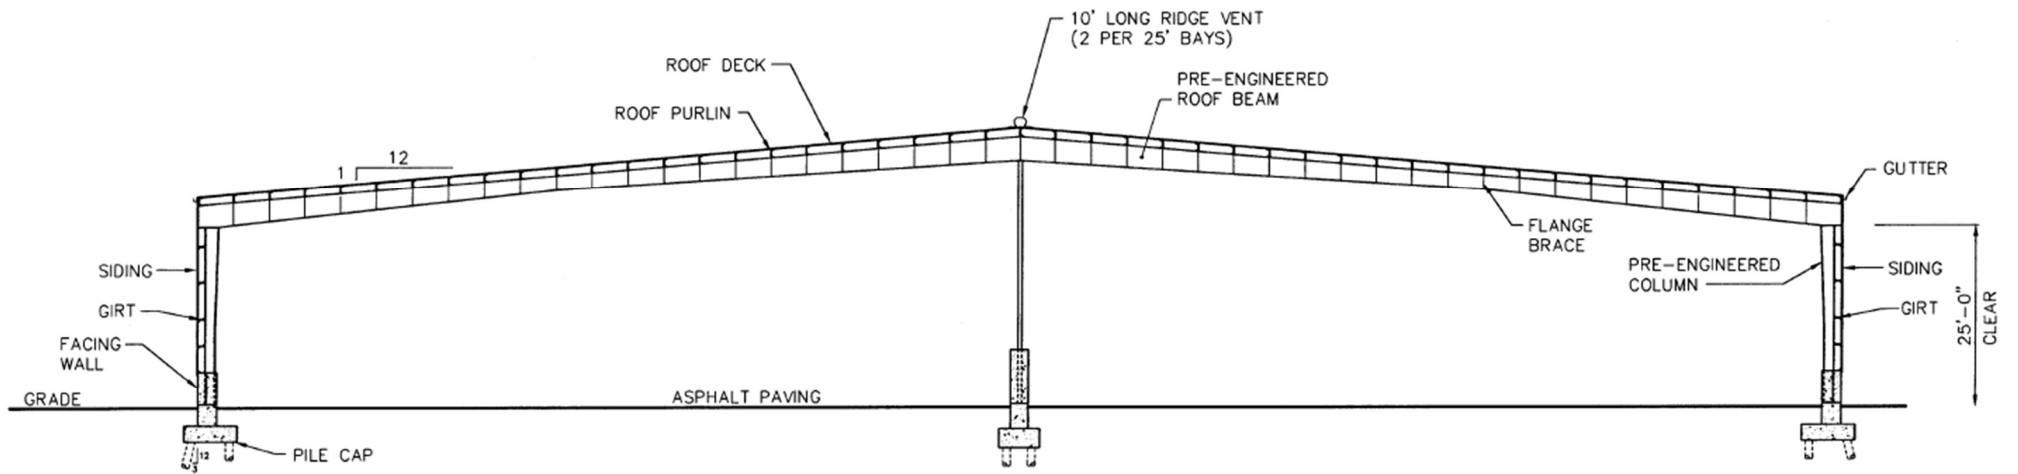

SECTION L
SCALE: 1/16" = 1'-0" (ST3)

1 BALZANO "D" BUILDING SECTION

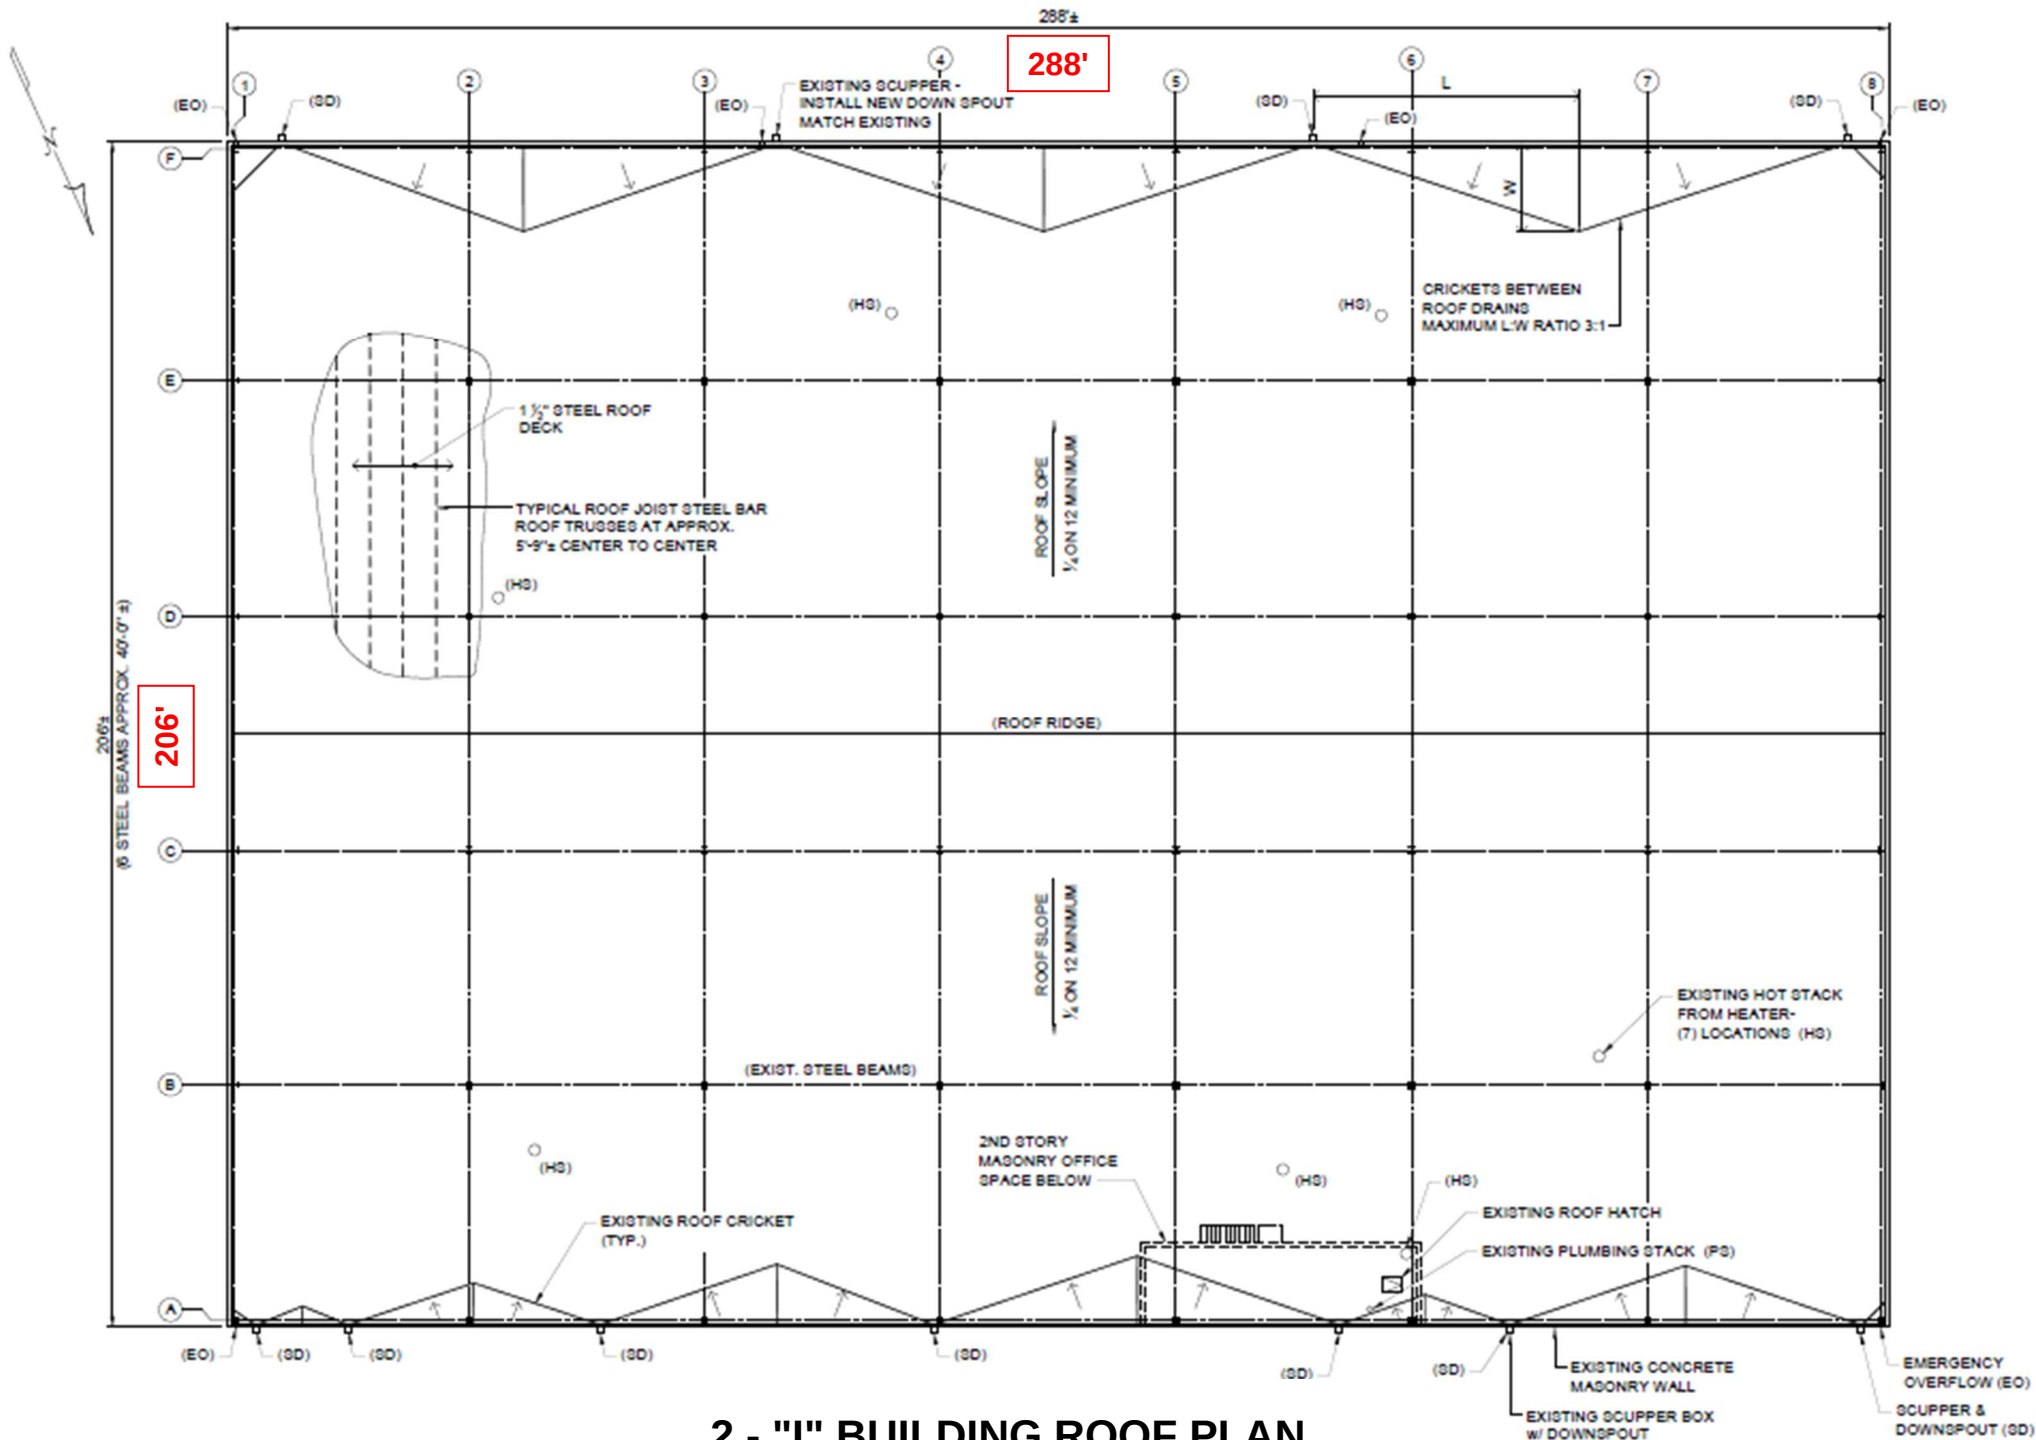


2 - "I" BUILDING ROOF PLAN



2 - "I" BUILDING CEILING

01/26/2022

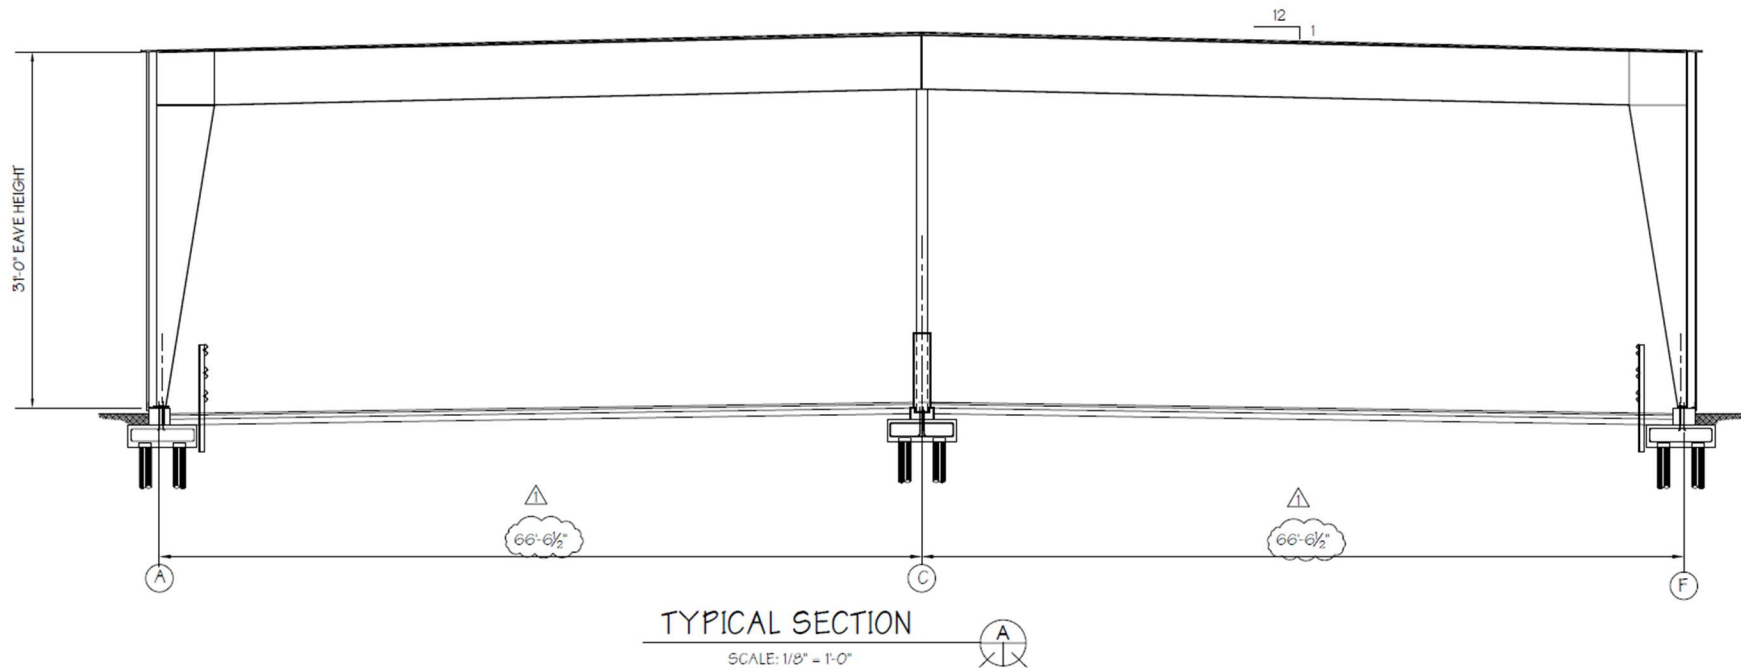

3 BROADWAY "Z" BUILDING SECTION