


ISSUED PRINTS  
4-21-97  
6-18-97

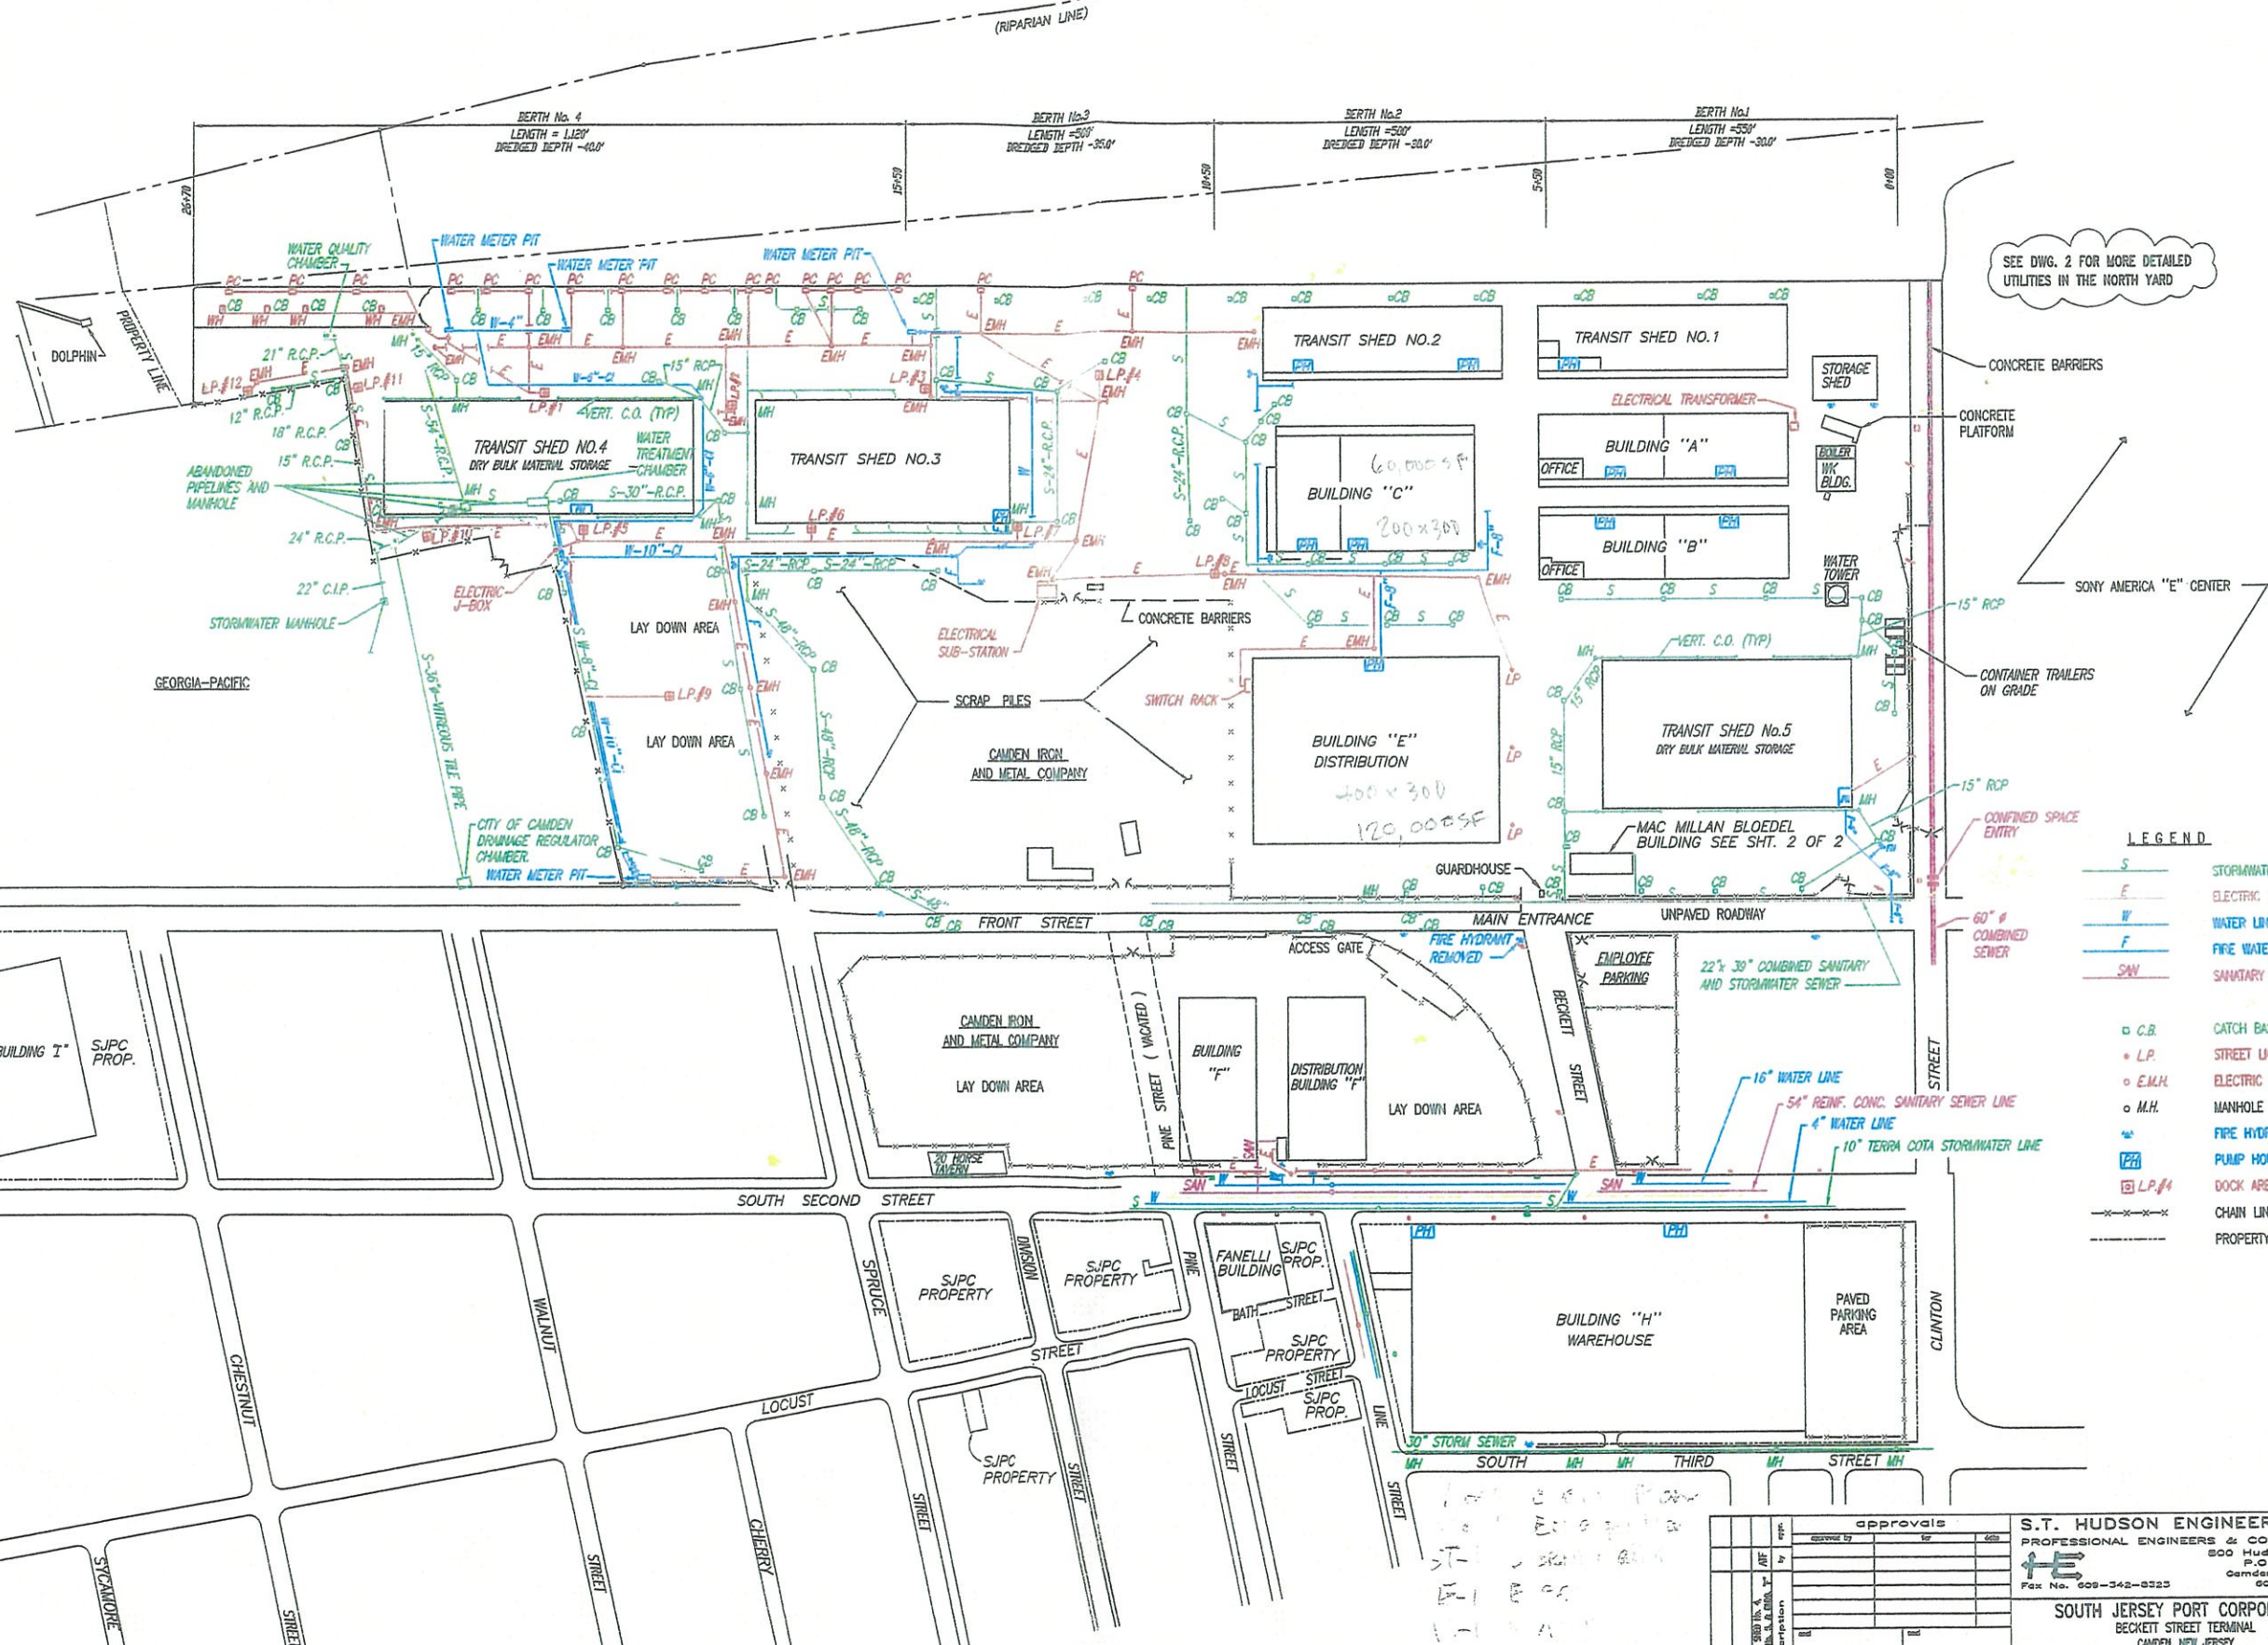

SEE DWG. 2 FOR MORE DETAILED UTILITIES IN THE NORTH YARD

LEGEND

- S STORMWATER LINE
- E ELECTRIC LINES
- W WATER LINES
- F FIRE WATER LINES
- SNW SANITARY SEWER LINES
- CB CATCH BASIN
- LP STREET LIGHT POLE
- EMH ELECTRIC MANHOLE
- MH MANHOLE
- FH FIRE HYDRANT
- PM PUMP HOUSE
- LP#4 DOCK AREA LIGHT POLE
- CHAIN LINK FENCE
- - - - - PROPERTY LINE



APPROVALS	
DESIGNED BY	DATE
CHECKED BY	DATE
APPROVED BY	DATE
DATE	

**S.T. HUDSON ENGINEERS, INC.**  
PROFESSIONAL ENGINEERS & CONSULTANTS  
800 Hudson Square  
P.O. Box 9106  
Camden, N.J. 08101  
Tel. No. 609-342-8323  
Fax No. 609-342-6900


**SOUTH JERSEY PORT CORPORATION**  
BECKETT STREET TERMINAL  
CAMDEN, NEW JERSEY

drawn: [ ] date: 12/6/95  
checked: [ ] FILE: SP-1298  
drftg. approval: [ ] H-5022

UNDERGROUND UTILITIES  
OVERALL PLAN  
dep. no. 1-2-1



ISSUED PRINTS  
 4-21-97  
 6-18-97

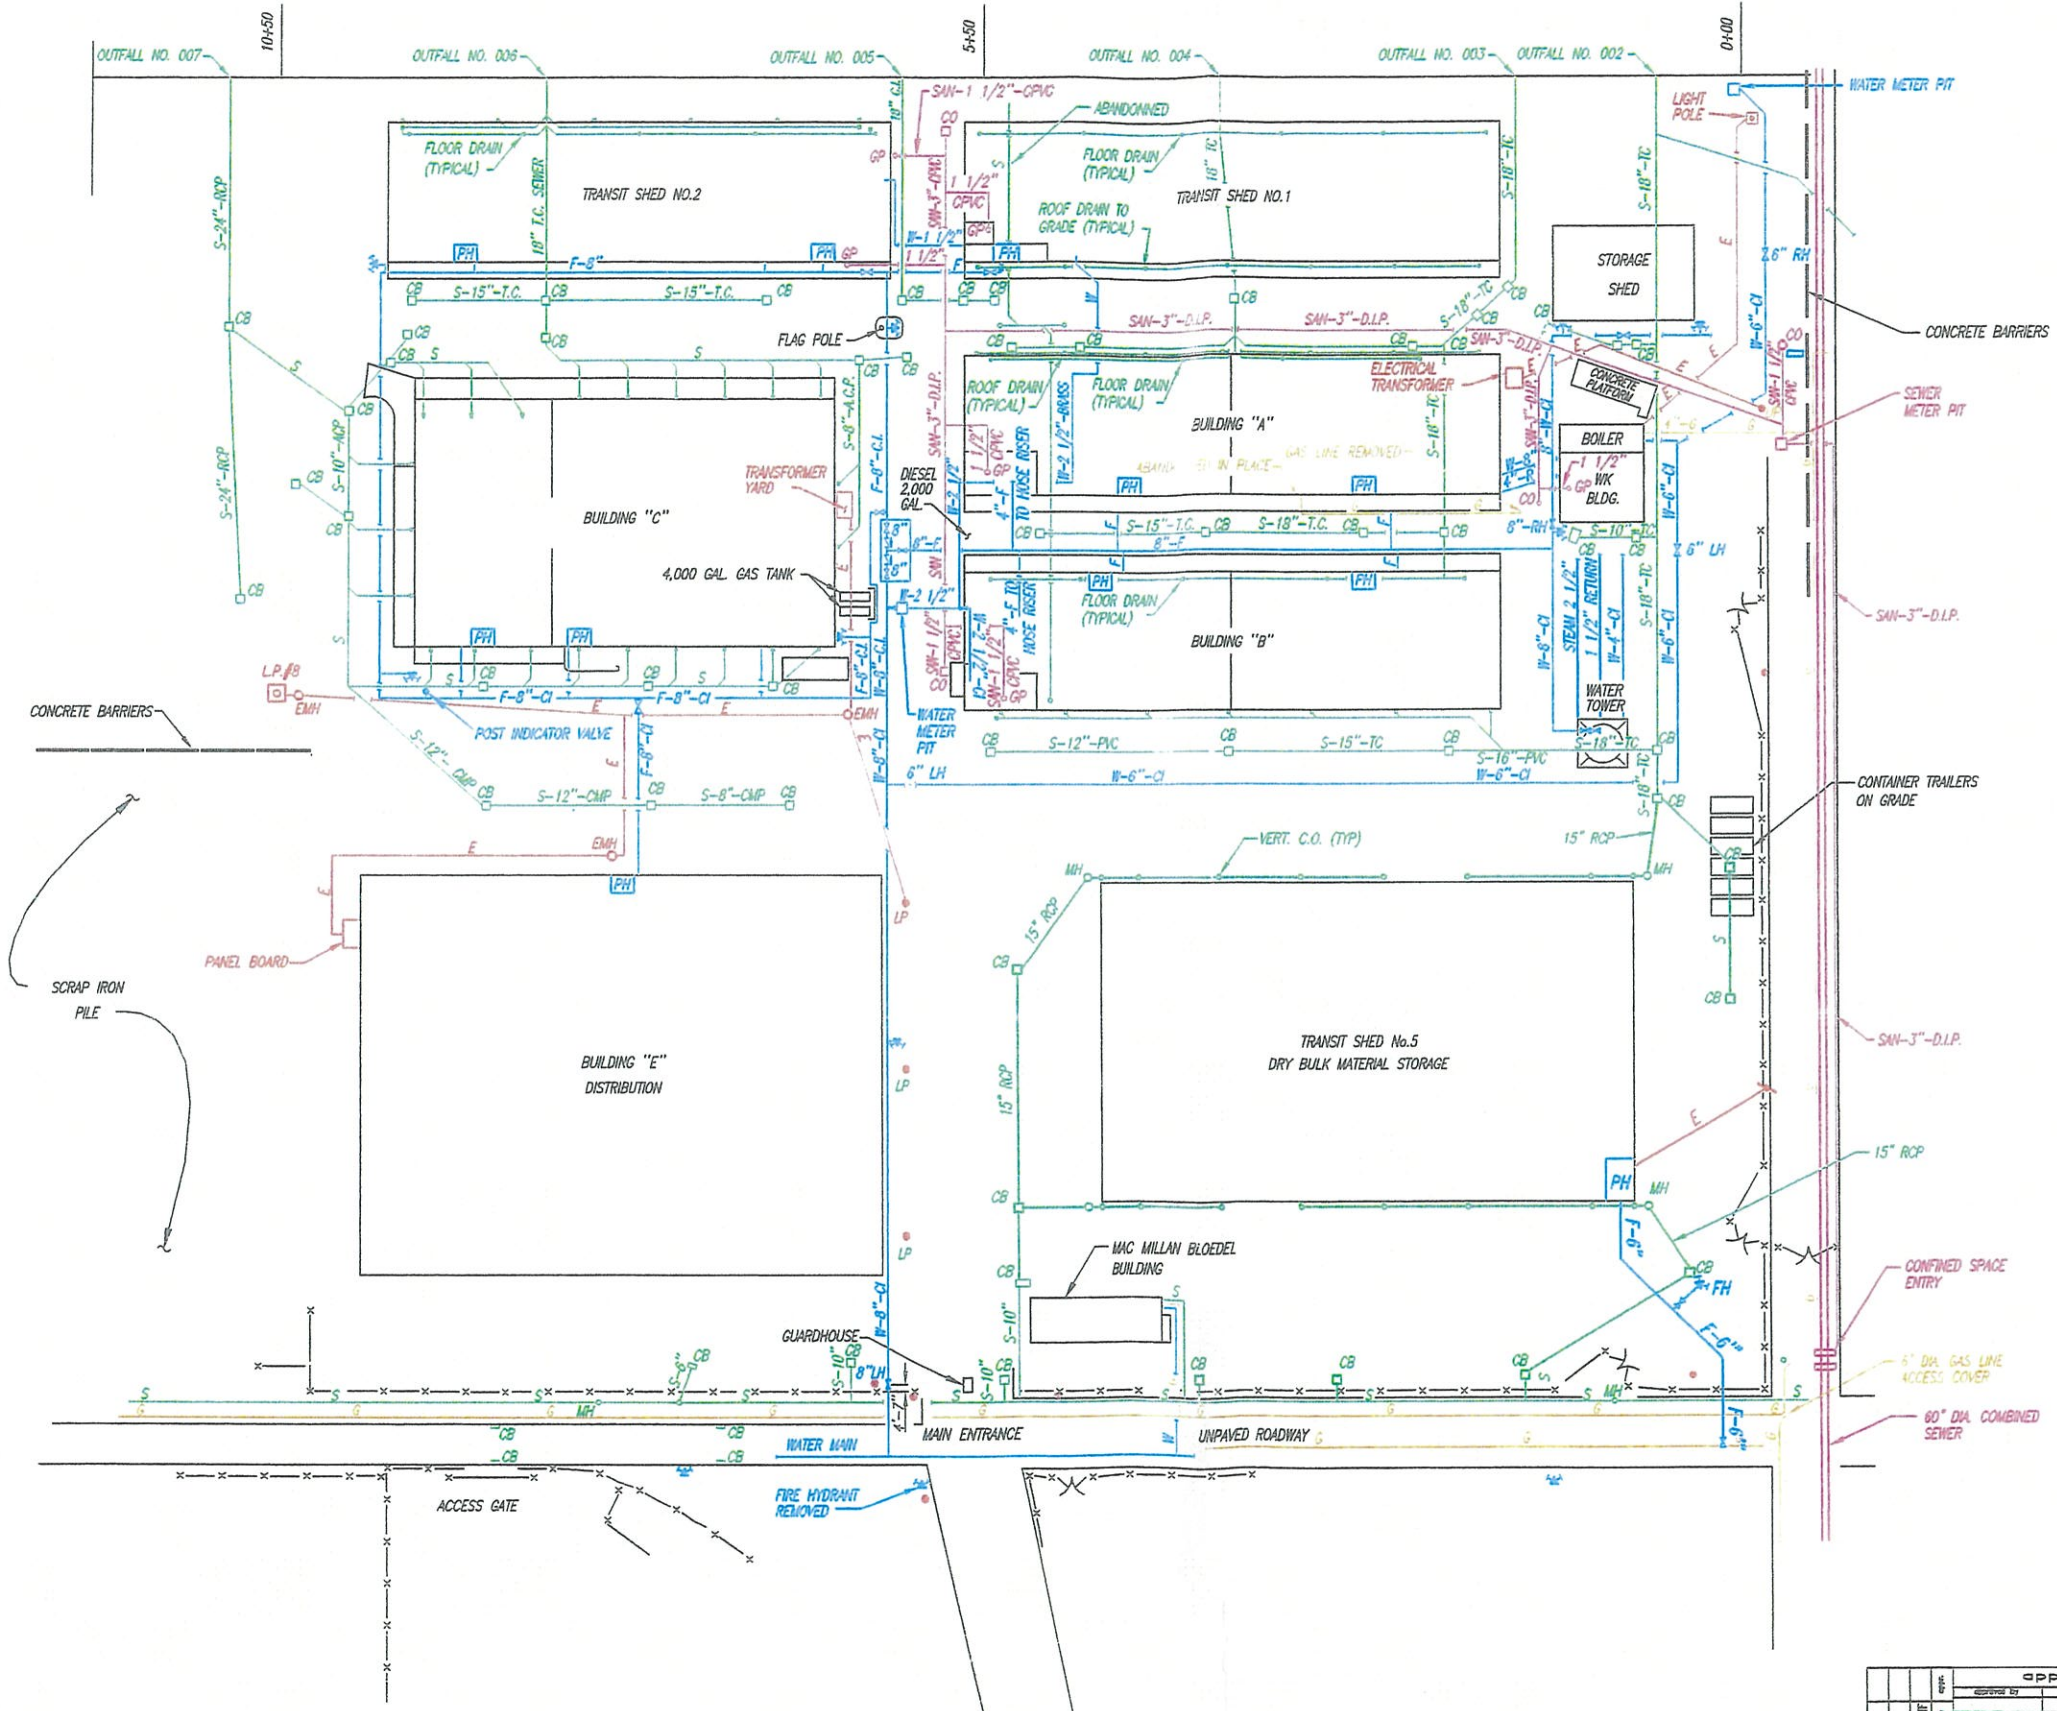

- LEGEND**
- S STORM WATER LINE
  - E ELECTRIC LINES
  - W WATER LINES
  - F FIRE WATER LINES
  - SAH SANITARY SEWER LINES
  - SAH GP GRINDER PUMP
  - WAS LINES
  - CB CATCH BASIN
  - LP STREET LIGHT POLE
  - EMH ELECTRIC MANHOLE
  - MH MANHOLE
  - FH FIRE HYDRANT
  - PH PUMP HOUSE
  - LP #4 DOCK AREA LIGHT POLE
  - CHAIN LINK FENCE




<p>approvals</p> <p>DATE: 12/6/96</p>		<p><b>S.T. HUDSON ENGINEERS, INC.</b>          PROFESSIONAL ENGINEERS &amp; CONSULTANTS          200 Hudson Square          P.O. Box 8106          Camden, N.J. 08101          Fax No. 609-342-8333 609-343-8500</p>
<p>drawn: [ ]          checked: [ ]          drg. approval: [ ]</p>		
<p><b>SOUTH JERSEY PORT CORPORATION</b>          BECKETT STREET TERMINAL          CAMDEN, NEW JERSEY</p>		<p>FILE Sp-1298 H-2022</p>
<p>UNDERGROUND UTILITIES</p>		<p>DATE: 12/6/96</p>







ISSUED PRINTS

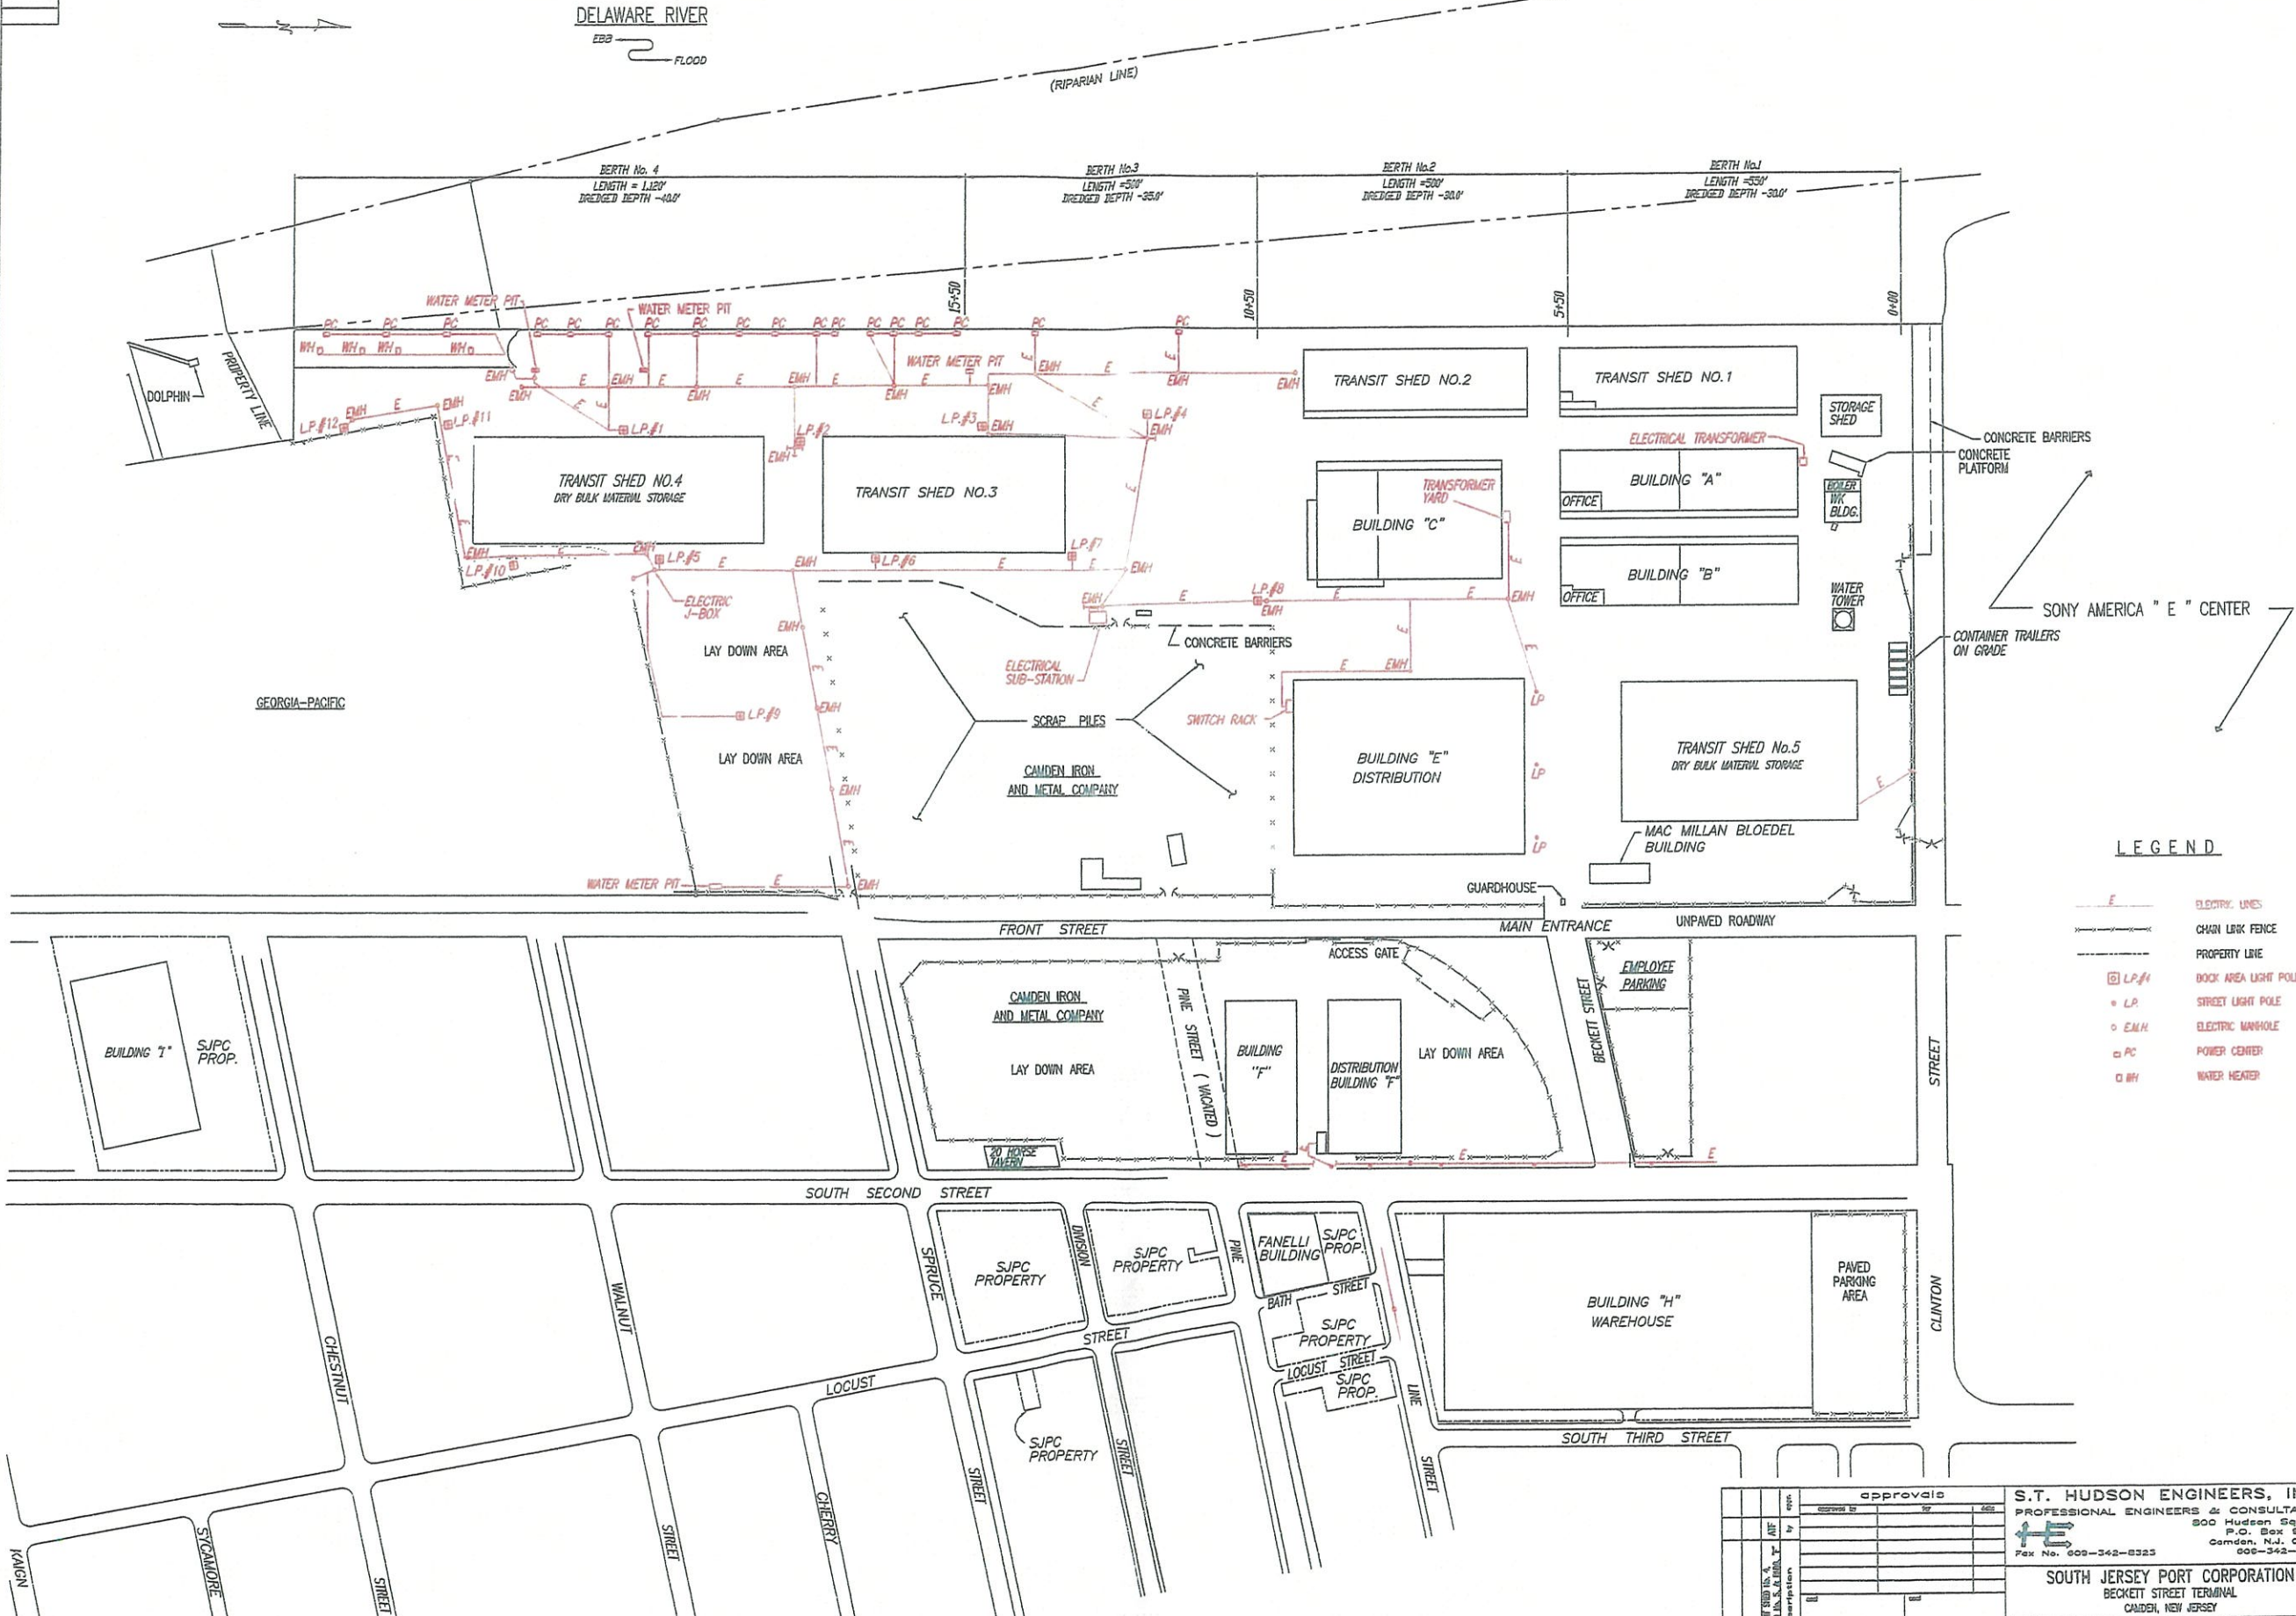

LEGEND

- ELECTRIC LINES
- CHAIN LINK FENCE
- PROPERTY LINE
- LP #1 BOOM AREA LIGHT POLE
- LP STREET LIGHT POLE
- EMH ELECTRIC MANHOLE
- PC POWER CENTER
- WH WATER HEATER



approvals	
checked by	date

**S.T. HUDSON ENGINEERS, INC.**  
 PROFESSIONAL ENGINEERS & CONSULTANTS  
 300 Hudson Square  
 P.O. Box 9106  
 Camden, N.J. 08101  
 Tel No. 609-342-8323  
 Fax No. 609-342-8323

**SOUTH JERSEY PORT CORPORATION**  
 BECKETT STREET TERMINAL  
 CAMDEN, NEW JERSEY

drawn: [ ] checked: [ ] date: 12/6/98  
 dtg. approval: [ ] FILE: SP-1298 H-5022

UNDERGROUND UTILITIES  
 ELECTRICAL F-11







