


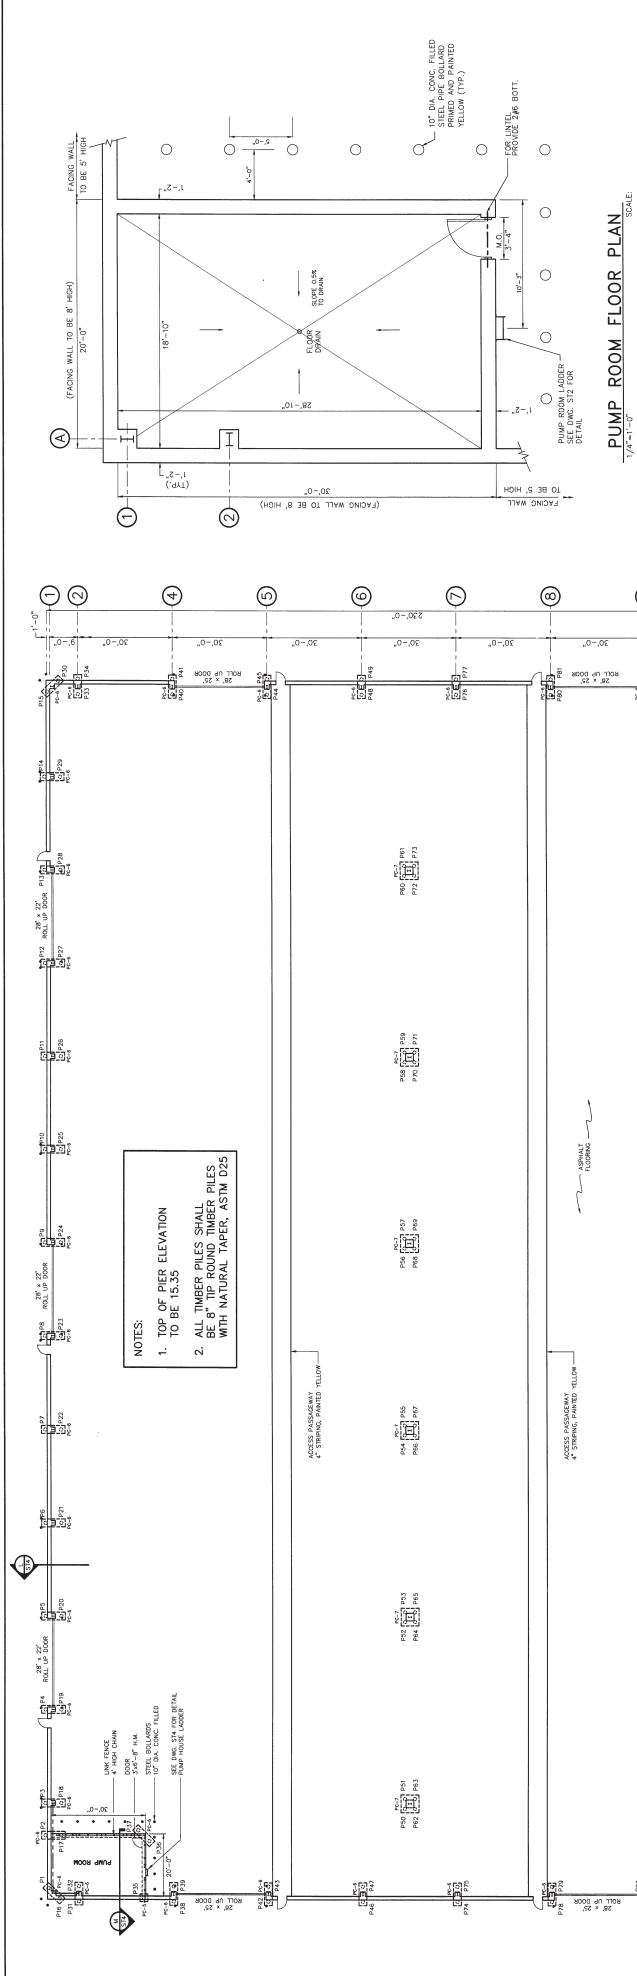


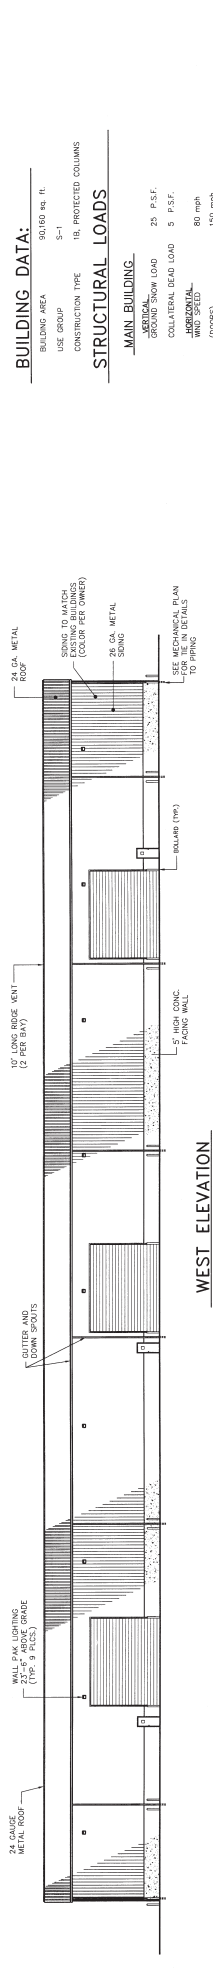

STRUCTURAL PAINTING		FIELD	SHOP
ITEM	GALVANIZE	PRIME	PAINT
factory finish "kaynar 500"			

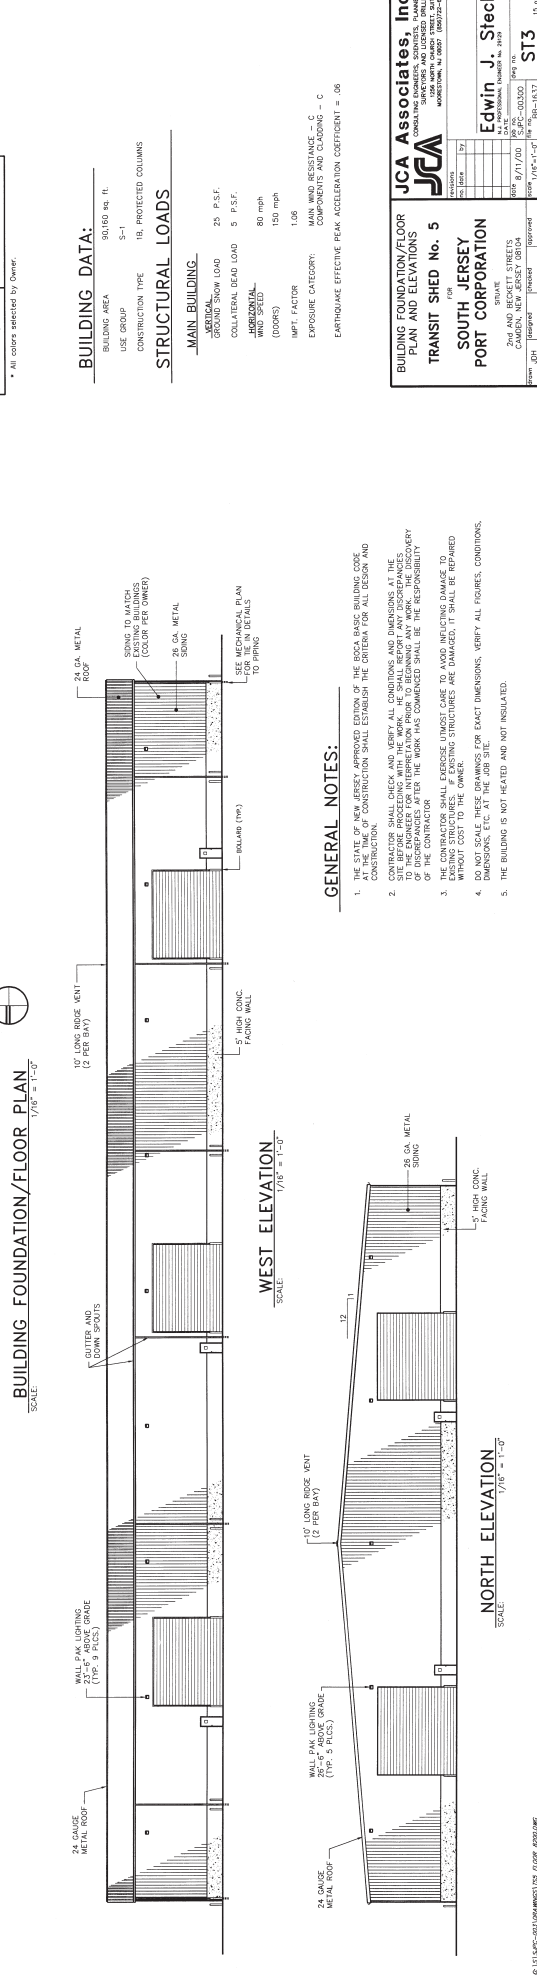

GENERAL NOTES:

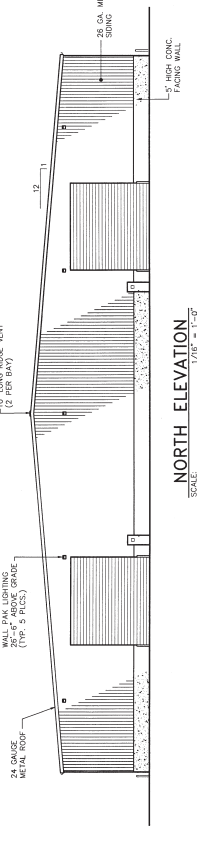

GENERAL NOTES:

- [illegible]




NOTE

TAX MAP REFERENCE:
SHEET 40
BLOCK 332
LOTS 41

SEE PLAN FOR ACTUAL LOCATION*

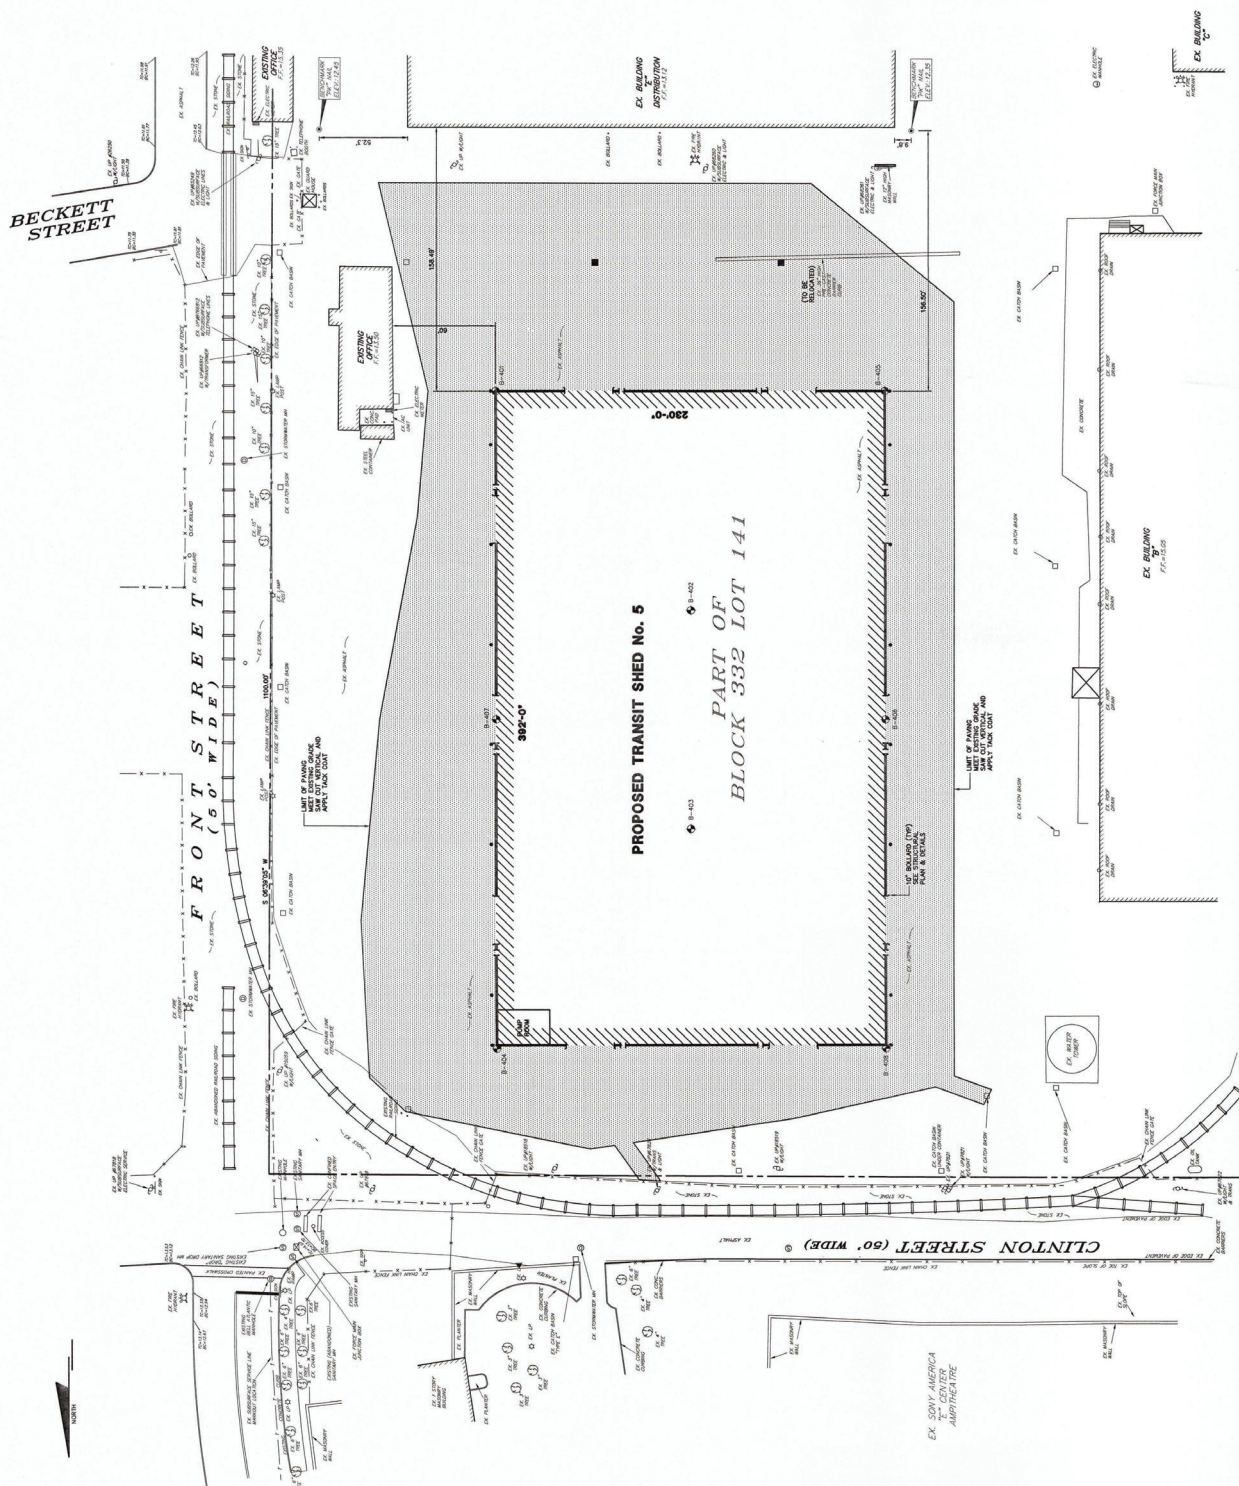

GRAPHIC SCALE



SITE PLAN

TRANSIT SHED No 5

SOUTH JERSEY

PORT CORPORATION

2nd AND BECKETT STREETS

CM	designed	checked	approved
----	----------	---------	----------

1000

JCA Associates, Inc.
CONSULTING ENGINEERS, SCIENTISTS, PLANNERS,
SURVEYORS AND LICENSED DRILLERS
1256 NORTH CHURCH STREET, SUITE 3

MOORESTOWN, NJ 08057 (856) 722-6700

Edwin J. Steck

DATE	8/11/00	job no.	SAPC-00300	deg no.	C5
N.J. PROFESSIONAL ENGINEER No. 25629		file no.			

1 = 20	100-1633	11 of 16
--------	----------	----------

BECKETT STREET

FRONT STREET (60' WIDE)

PART OF BLOCK 332 LOT 141

GLINTON STREET (60' WIDE)

EX. SONY AMERICA
7th CENTER
AMPHITHEATRE

DELWARE RIVER ESTUARY DATUM CHART

PROVIDED BY ARMY CORPS OF ENGINEERS
AUGUST 1980 ANALYSIS AT THE
PHILADELPHIA TIDE GAUGE, US ARMY CORPS OF ENGINEERS
100 YR REQUIREMENT INTERVAL 12.80
50 YR REQUIREMENT INTERVAL 10.50
2 YR REQUIREMENT INTERVAL 8.70
MEAN DAILY HIGH 8.60
MEAN DAILY LOW 5.50

NOTE

1. ELEVATIONS BASED ON US ARMY CORPS OF ENGINEERS DATUM.
TO CONVERT TO MEAN DAILY LOW, SUBTRACT 2.80 FT. FROM USACE
ELEVATION DATA.

LEGEND


- EXISTING WATER MAIN
- PROPOSED WATER MAIN TO BE REMOVED
- EXISTING ELECTRIC LINE
- EXISTING STORM AND MANHOLE
- PROPOSED STORM AND MANHOLE
- 100 YEAR FLOOD ELEVATION
- PROPOSED SPOT ELEVATION
- PROPOSED OUTSIDE
- EXISTING SPOT ELEVATION
- EXISTING CONTOUR

REMOVED BY ARMY CONSTRUCTION


As-Built
Utilities as installed by Seawall
Contractors Inc.
Prepared by: VAC 3/8/01

REV.	DATE	APPROVED	DESCRIPTION
1	9-13-00		AS-BUILT UTILITIES


GRAPHIC SCALE
(1" = 20' FEET)
1" = 20' FEET

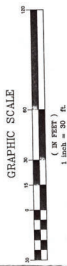


JCA Associates, Inc.
TRANSIT SHED No. 5
SOUTH JERSEY
PORT CORPORATION
CAMDEN, NEW JERSEY 08104
DATE: 8/17/00
BY: JCA
CHECKED BY: JCA
SCALE: 1" = 30'

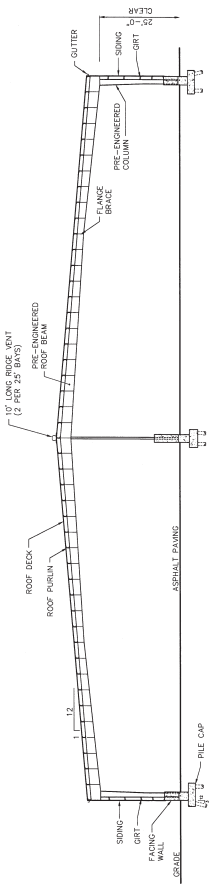

SECTION
SCALE: 1/16" = 1'-0"

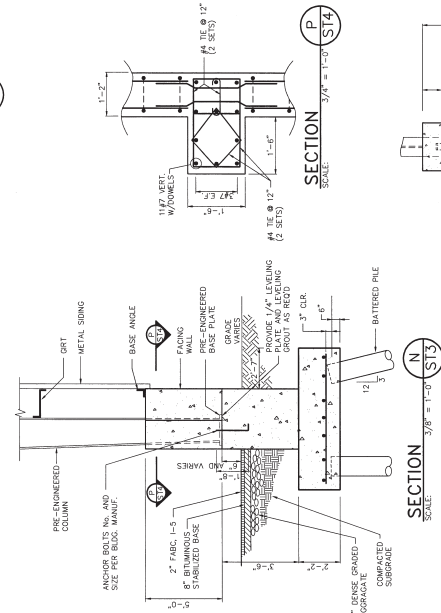


SECTION
SCALE: 3/8" = 1'-0"

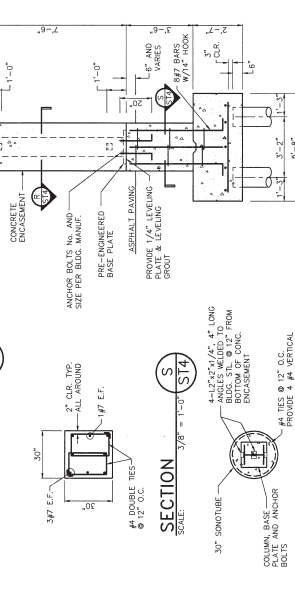


SECTION
SCALE: 3/8" = 1'-0"

TYPICAL INTERIOR COLUMN
PIER AND FOOTING DETAIL
SCALE: 3/8" = 1'-0"

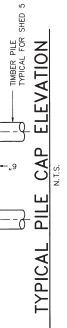


TYPICAL PILE CAP ELEVATION
SCALE: 3/8" = 1'-0"


- NOTES:
1. TOP OF PIER ELEVATION TO BE 15.35

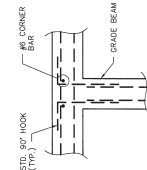

TYPICAL CORNER
REINF. DETAILS
SCALE: 3/8" = 1'-0"

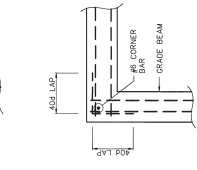


TYPICAL GRADE BEAM
CONSTRUCTION JOINT
SCALE: 3/8" = 1'-0"

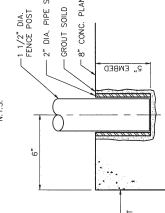


TYPICAL FENCE POST DETAIL
SCALE: 3/8" = 1'-0"

ROOF CROSS SECTION
SCALE: 3/8" = 1'-0"

SLAB CROSS SECTION
SCALE: 3/8" = 1'-0"

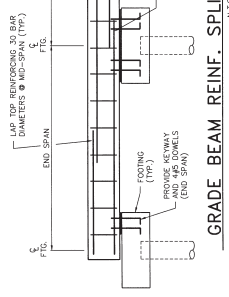


GRADE BEAM REINF. SPLICE LOCATION DIAGRAMS
SCALE: 3/8" = 1'-0"

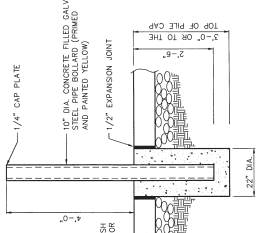

BOLLARD DETAIL
SCALE: 3/8" = 1'-0"

TYPICAL GRADE BEAM
AND FACING WALL DETAIL
SCALE: 3/8" = 1'-0"

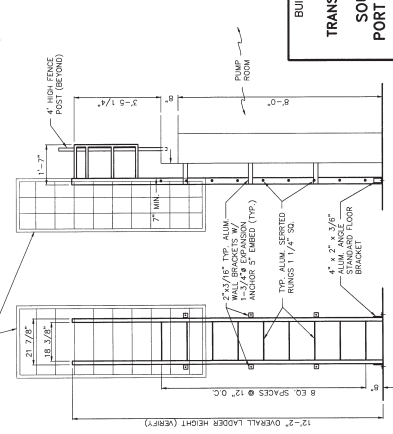

PUMP HOUSE LADDER DETAIL
SCALE: 1/2" = 1'-0"


BUILDING SECTIONS AND DETAILS
TRANSIT SHED No. 5
FOR
SOUTH JERSEY PORT CORPORATION
STUATE
2ND AND BECKETT STREETS

Edwin J. Steck

ST4
15 OF 15

